



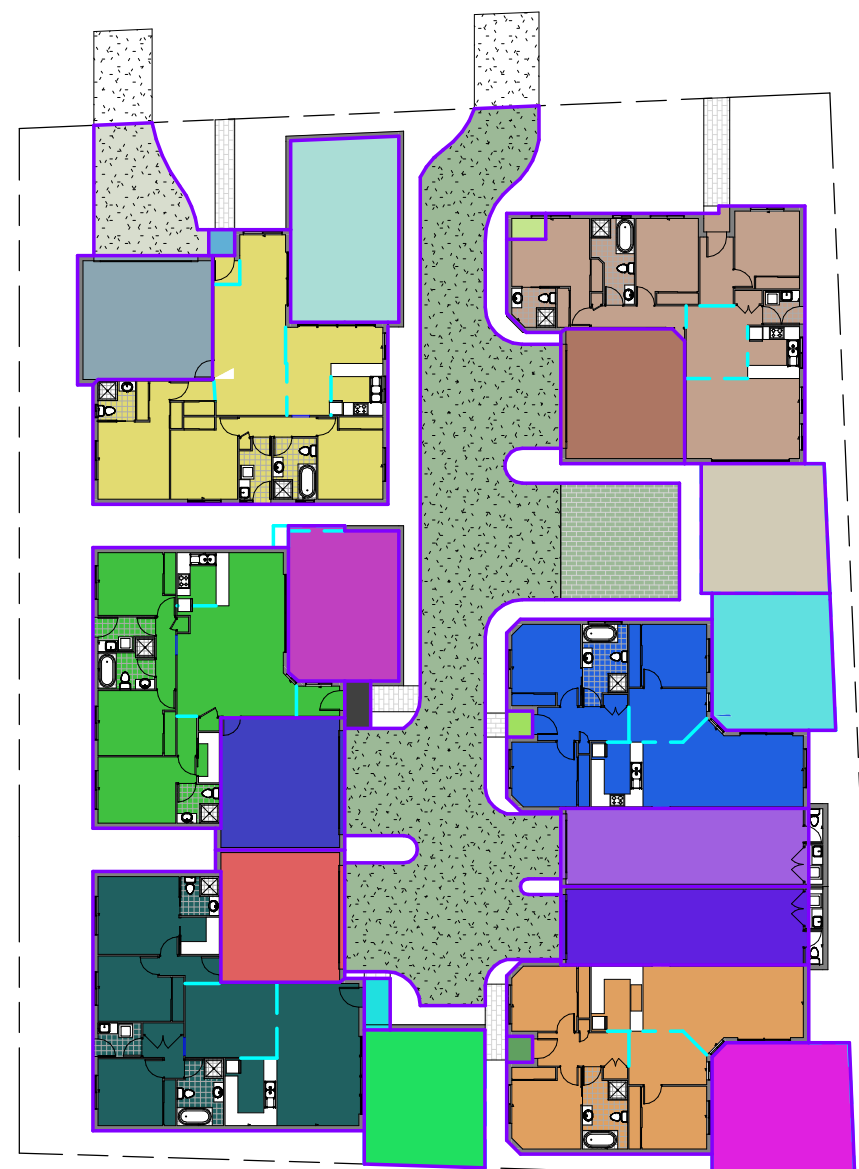

Plan Vision Australia
 12A Whitehaven Drive, Lakelands
 W/ (02) 4954 2422 M/ 0414 011 483

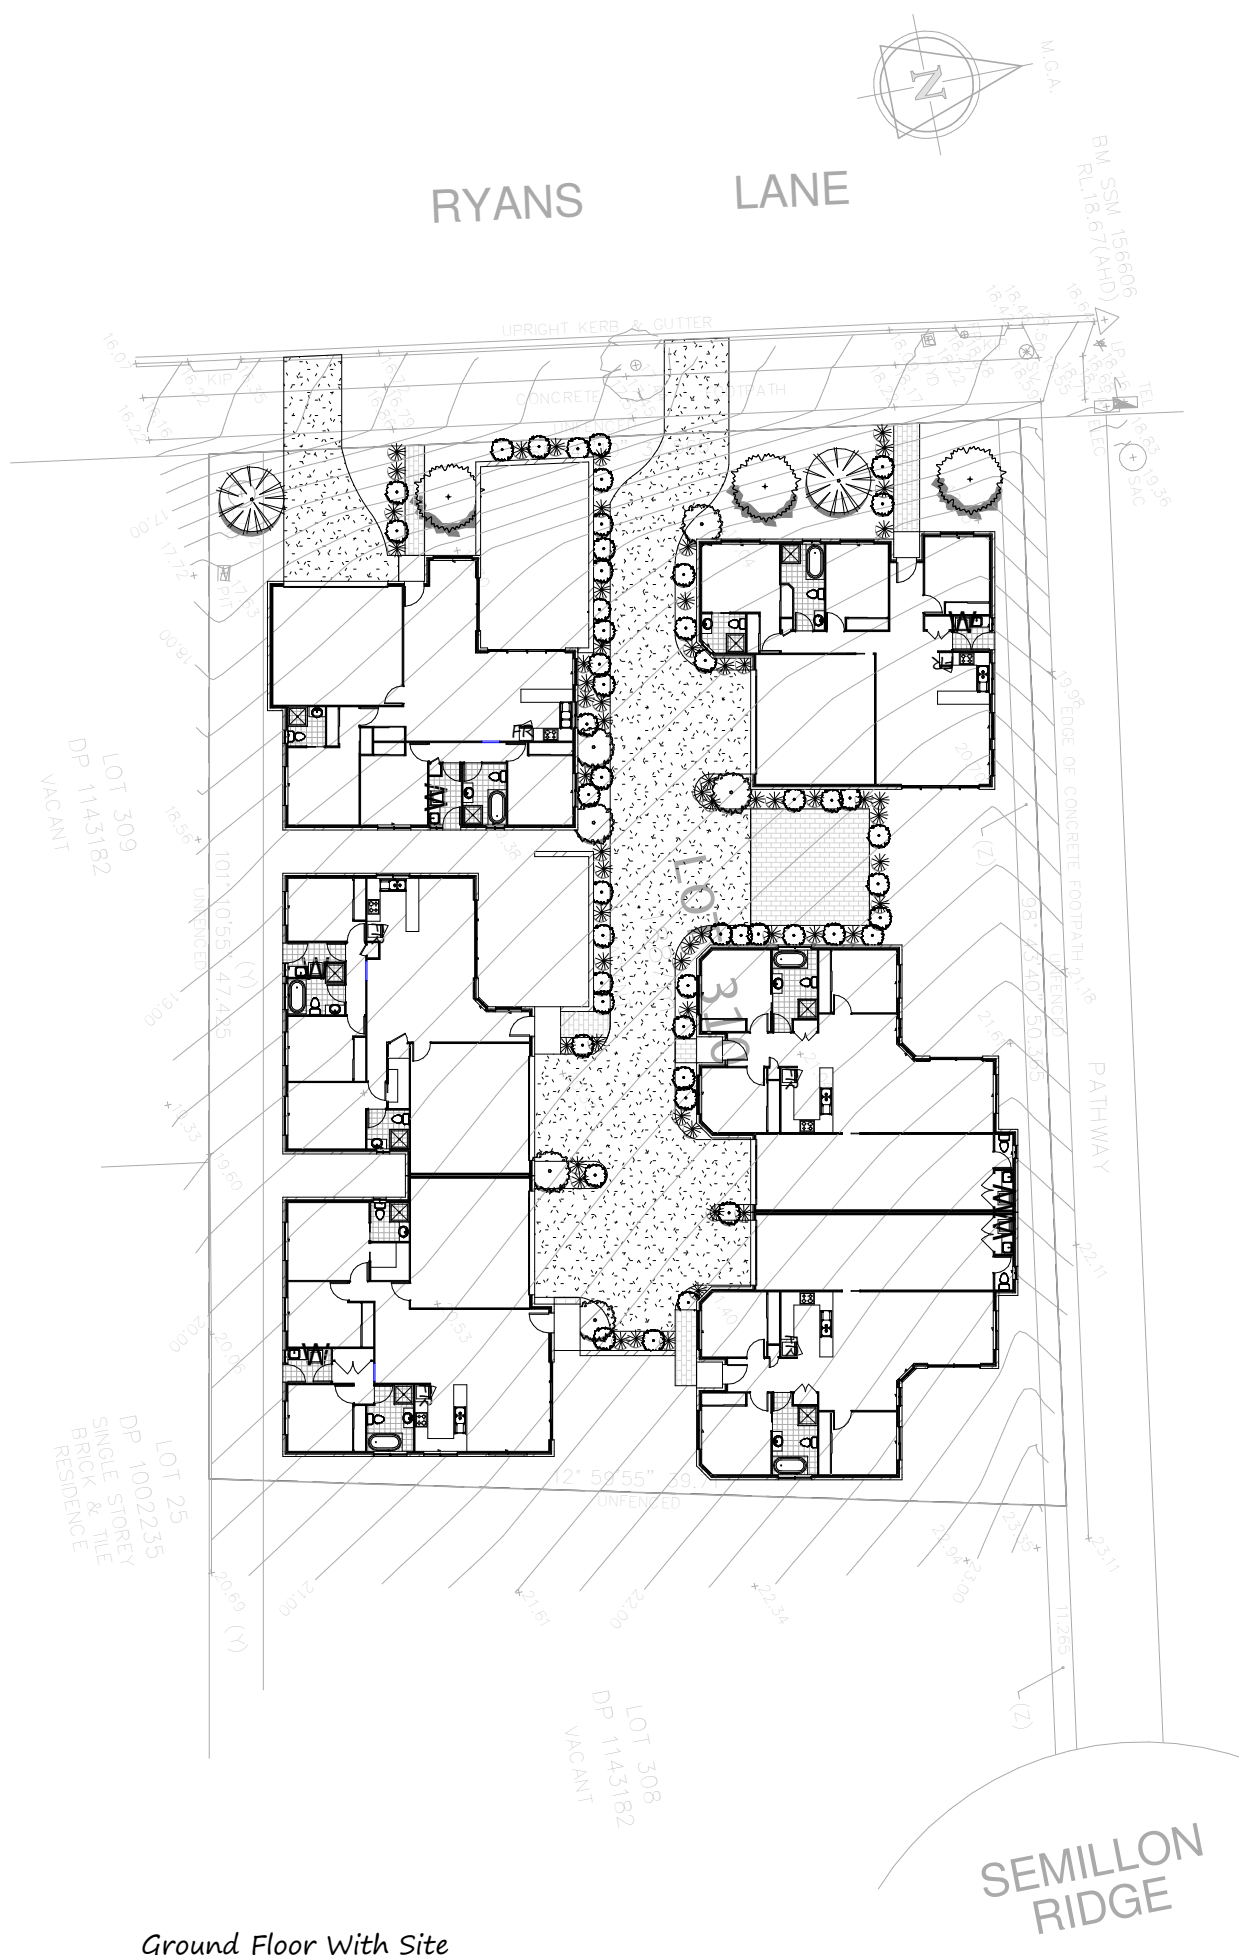

Ground Floor Unit 1
 2 [Scale Bar]
 1 : 350

Ground Floor With Site
 1 [Scale Bar]
 1 : 350

Revision Schedule		
Date	Description	Issued by

6 Unit Development

Client:


Address:

Date:
 Drawn By:
 Drawing No:
 Sheet: A02
 Scale: 1 : 350 @ A3



Plan Vision Australia

12A Whitehaven Drive, Lakelands
W/ (02) 4954 2422 M/ 0414 011 483

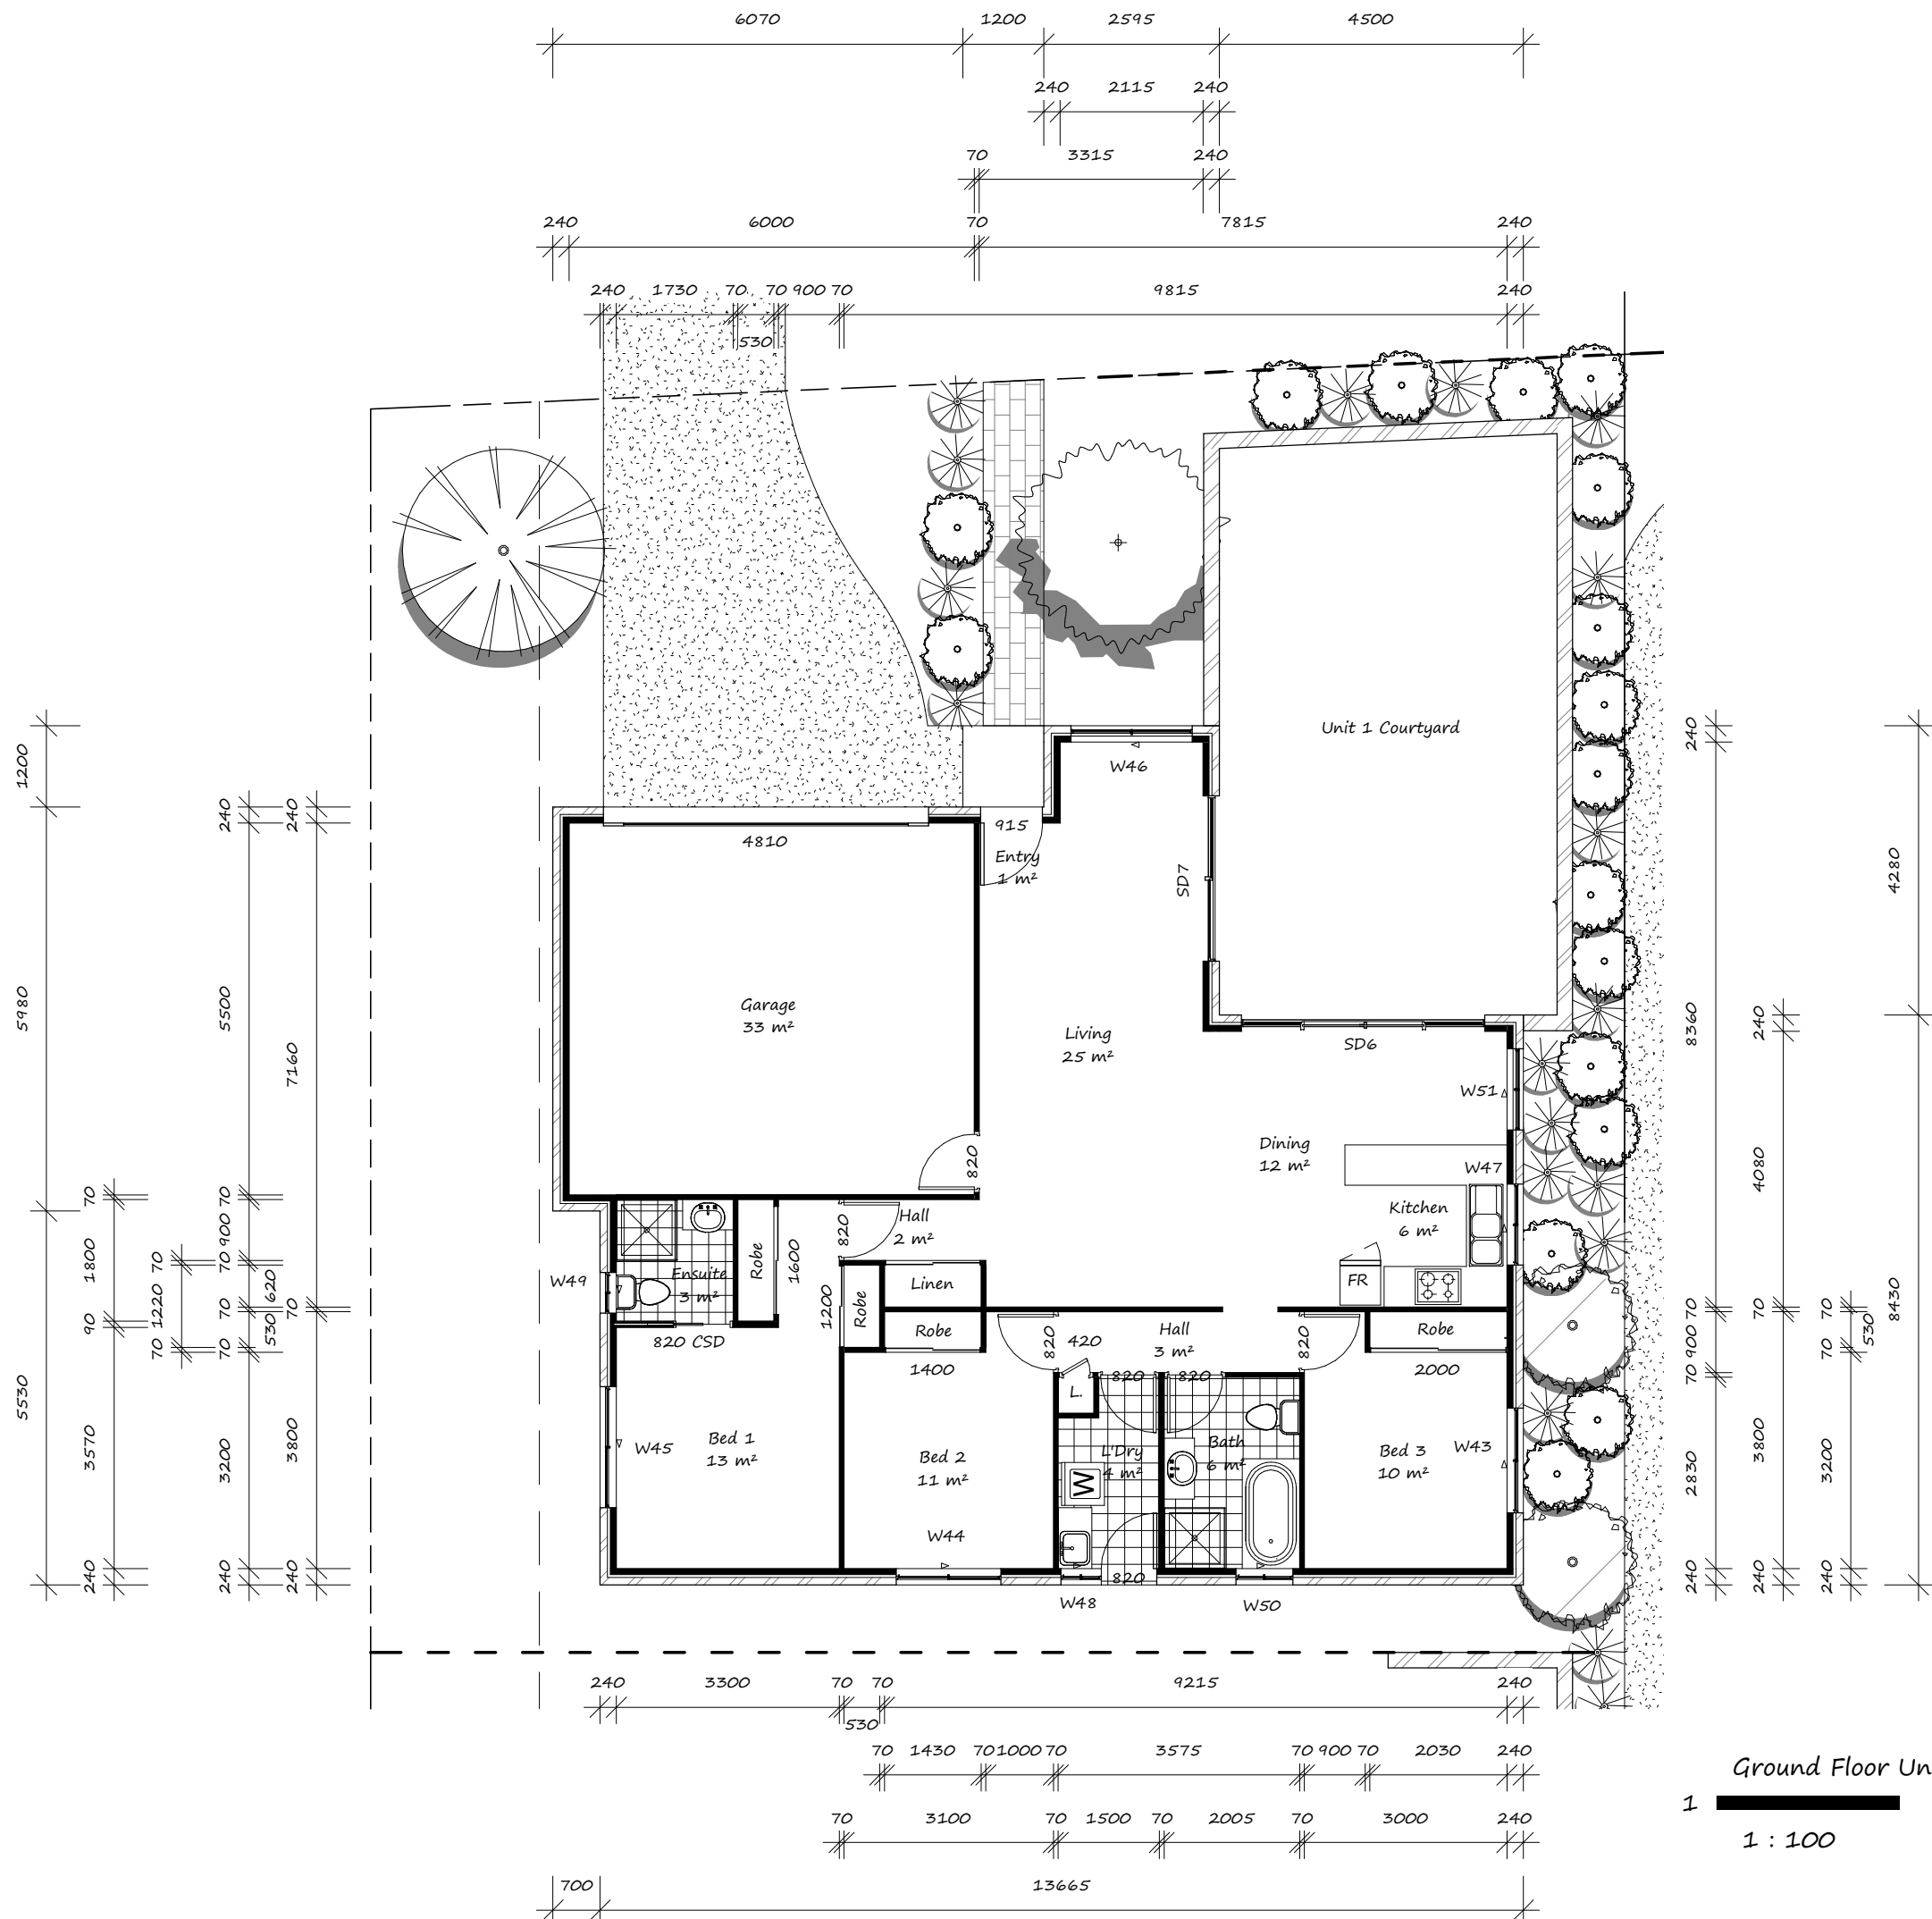

Ground Floor Unit 1

1

1 : 100

Revision Schedule		
Date	Description	Issued by

6 Unit Development

Client:


Address:

Date:	
Drawn By:	
Drawing No:	
Sheet:	A03
Scale:	1 : 100 @ A3



Plan Vision Australia

12A Whitehaven Drive, Lakelands
W/ (02) 4954 2422 M/ 0414 011 483

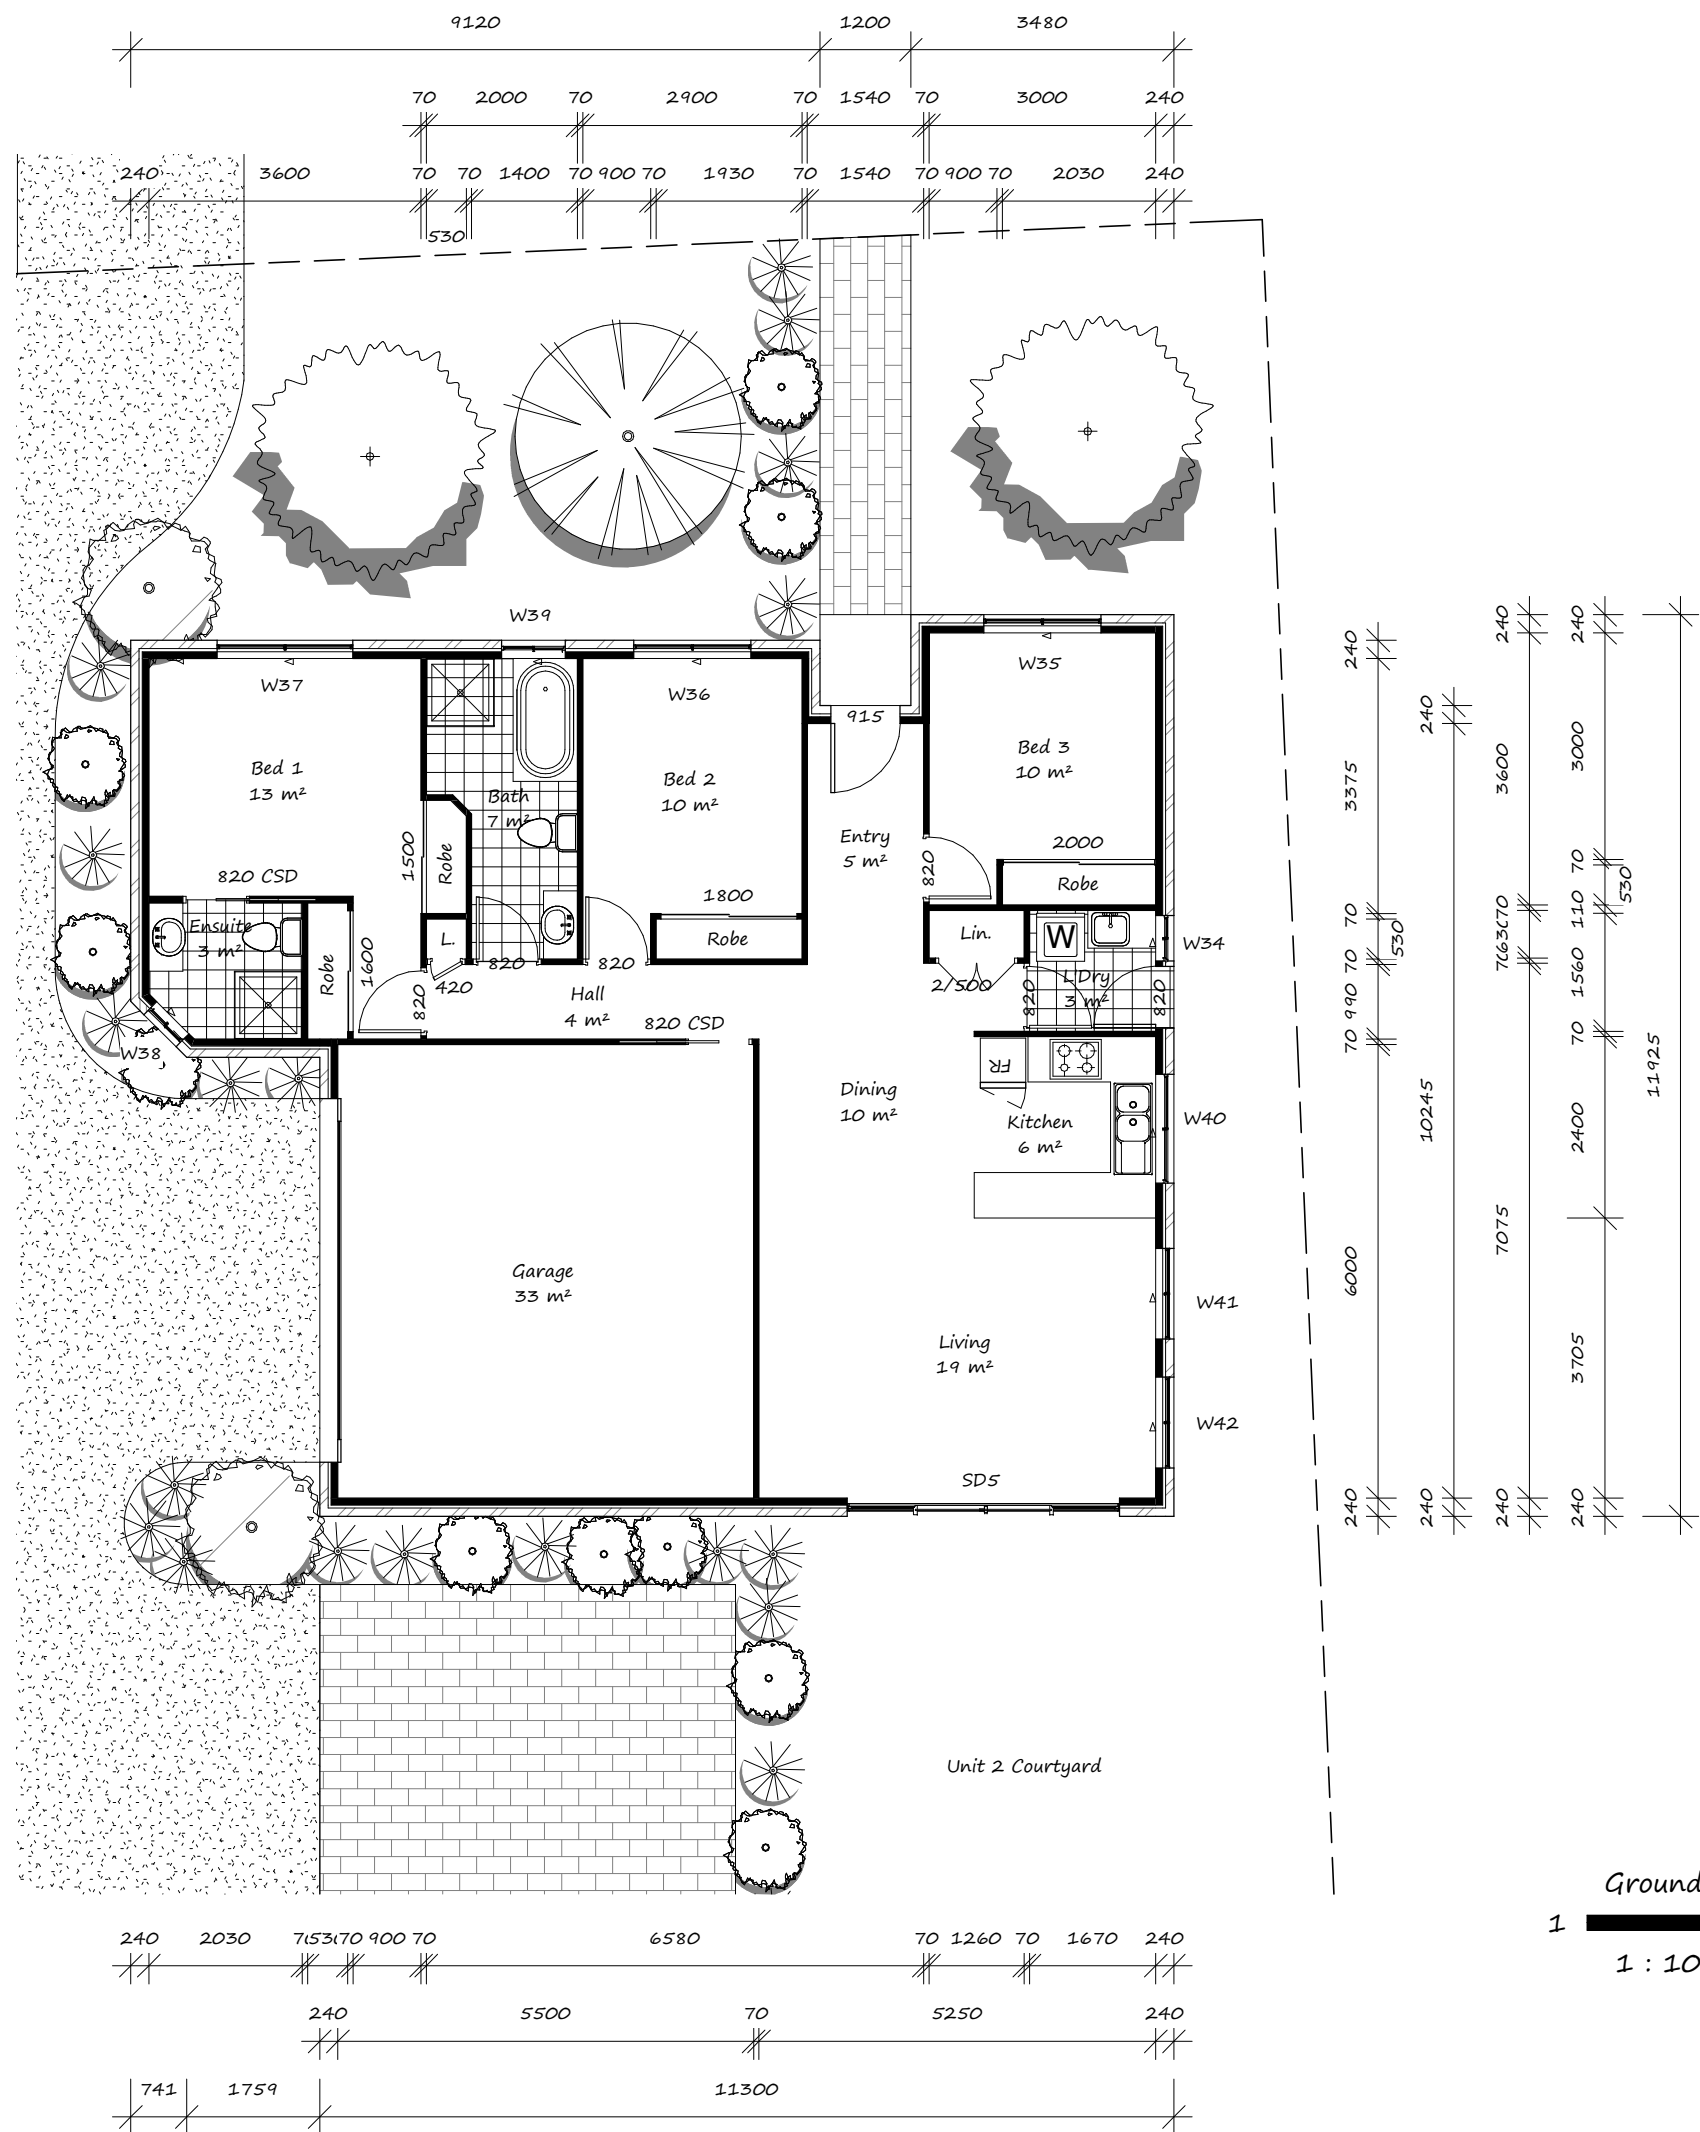

Ground Floor Unit 2

1 1 : 100

Revision Schedule		
Date	Description	Issued by

6 Unit Development

Client:

Address:

Date:

Drawn By:

Drawing No:



Sheet: **Ar04**

Scale: 1 : 100 @ A3




Plan Vision Australia

12A Whitehaven Drive, Lakelands
W/ (02) 4954 2422 M/ 0414 011 483

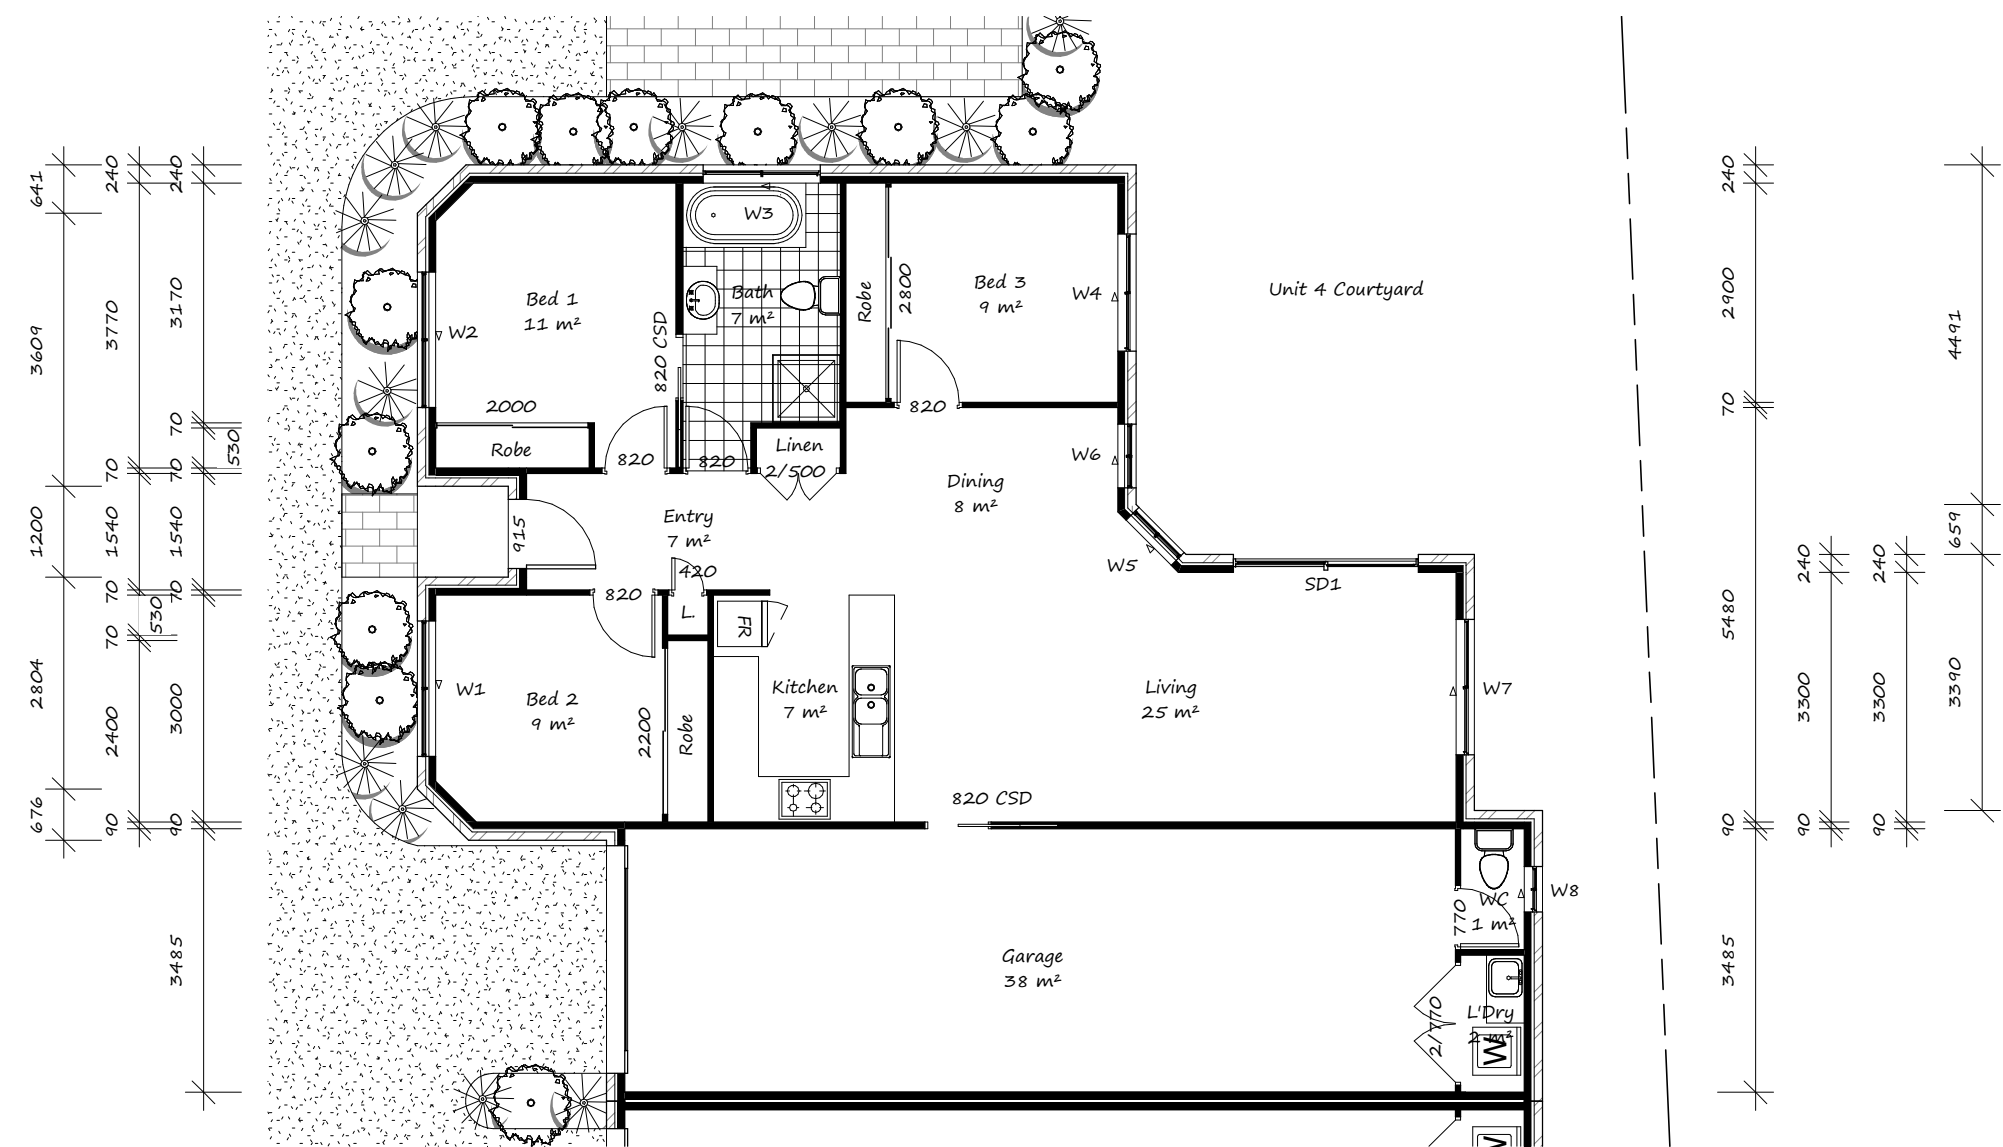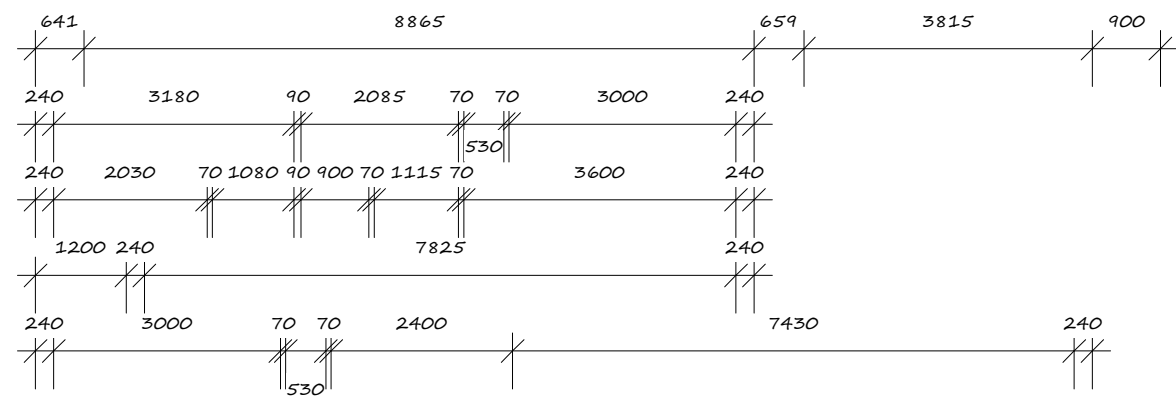

1 **Ground Floor Unit 4**
1 : 100

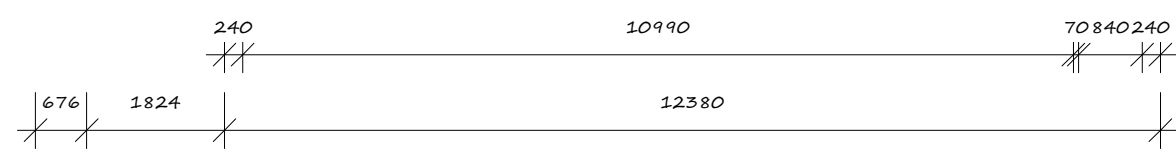

Revision Schedule		
Date	Description	Issued by

6 Unit Development

Client:






Address:

Date:
Drawn By:
Drawing No:
Sheet: **AR06**
Scale: 1 : 100 @ A3



Plan Vision Australia

12A Whitehaven Drive, Lakelands
W/ (02) 4954 2422 M/ 0414 011 483

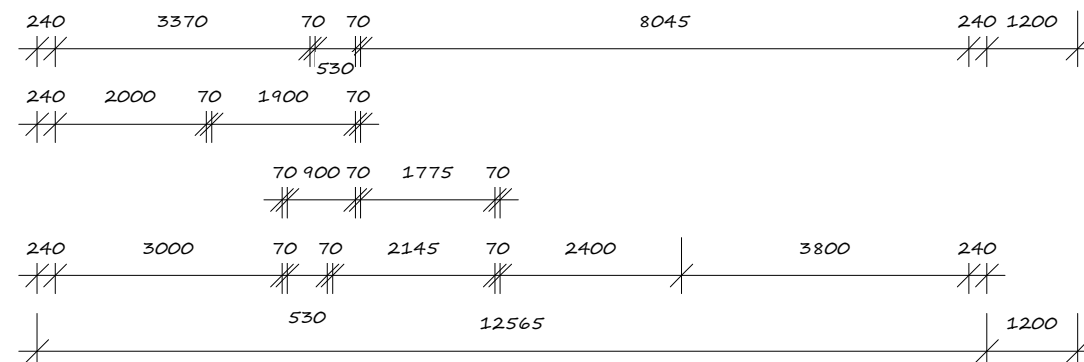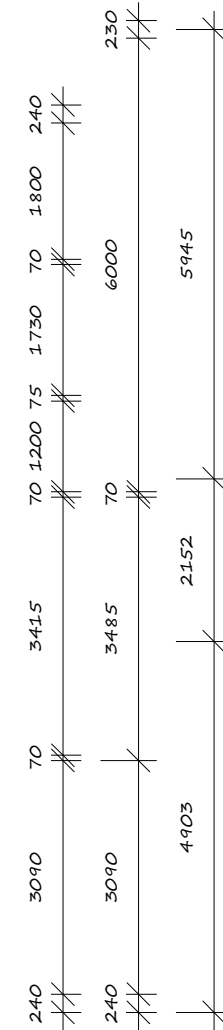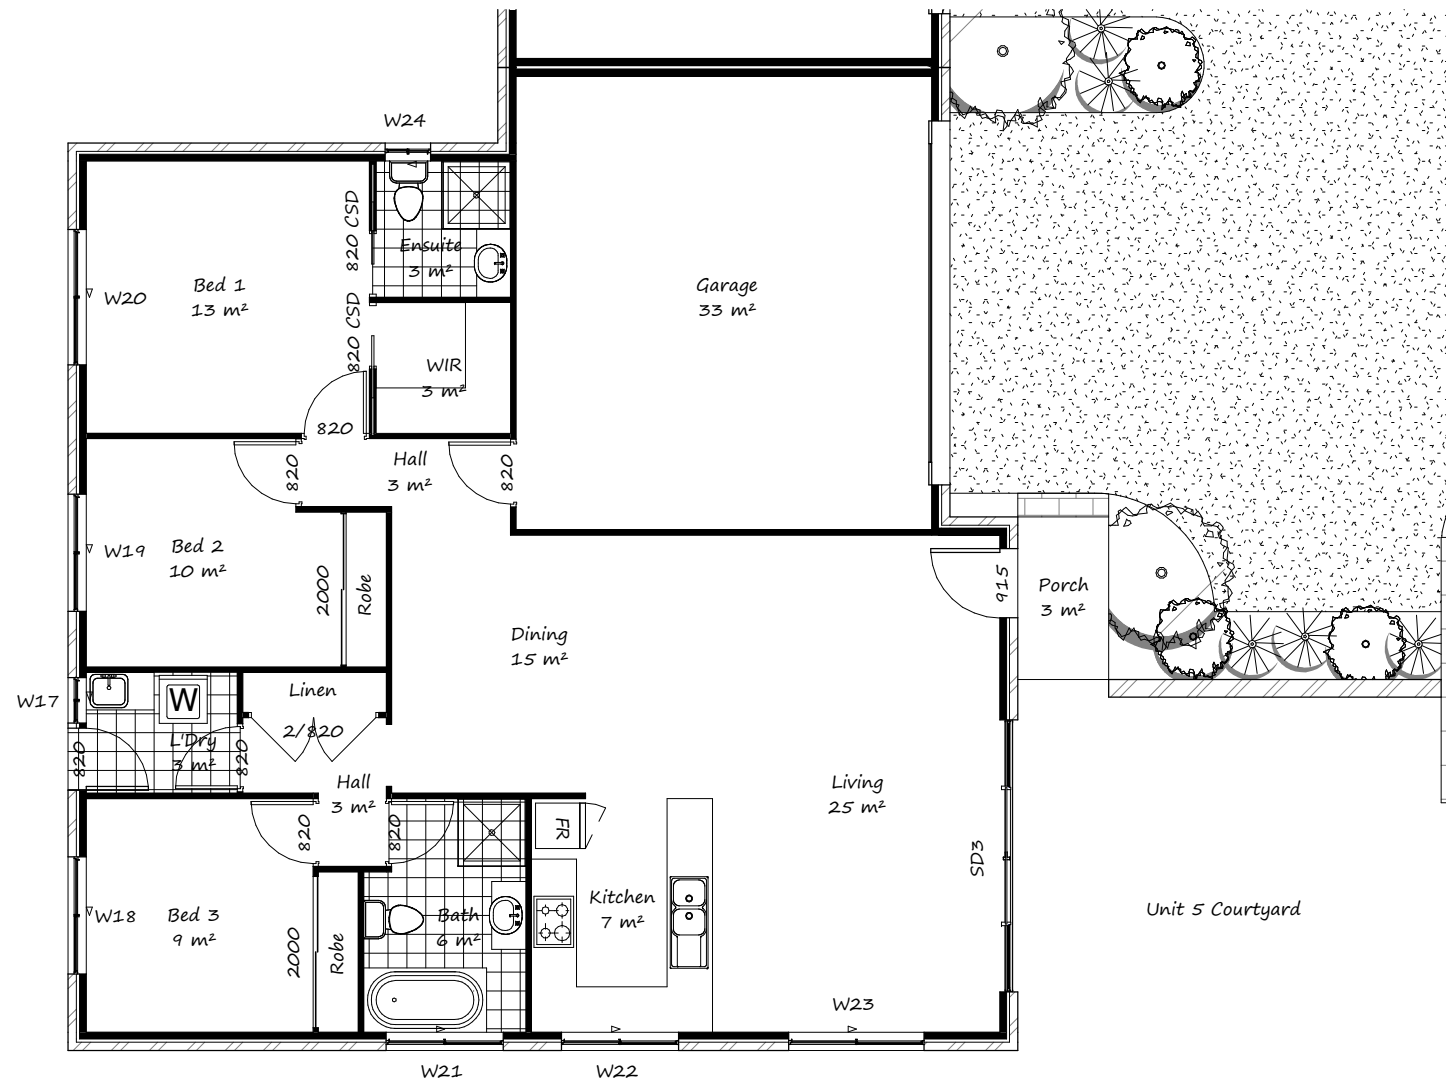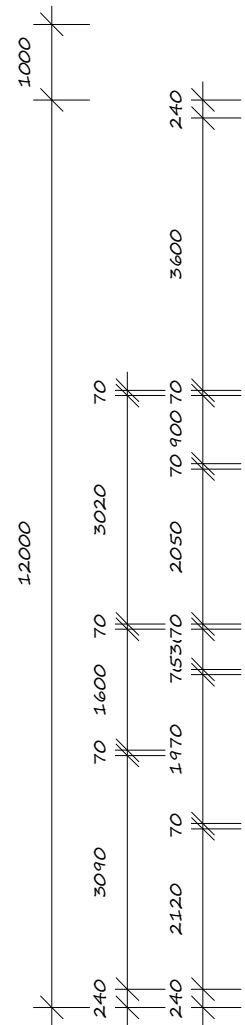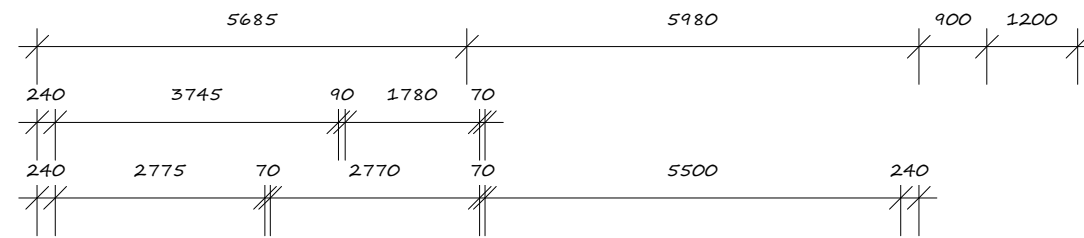

Revision Schedule

Date	Description	Issued by

6 Unit Development

Client:

Address:

Date:

Drawn By:

Drawing No:

Sheet: **Ar07**

Scale: **1 : 100 @ A3**

Ground Floor Unit 5





1

1 : 100



Plan Vision Australia

12A Whitehaven Drive, Lakelands
W/ (02) 4954 2422 M/ 0414 011 483

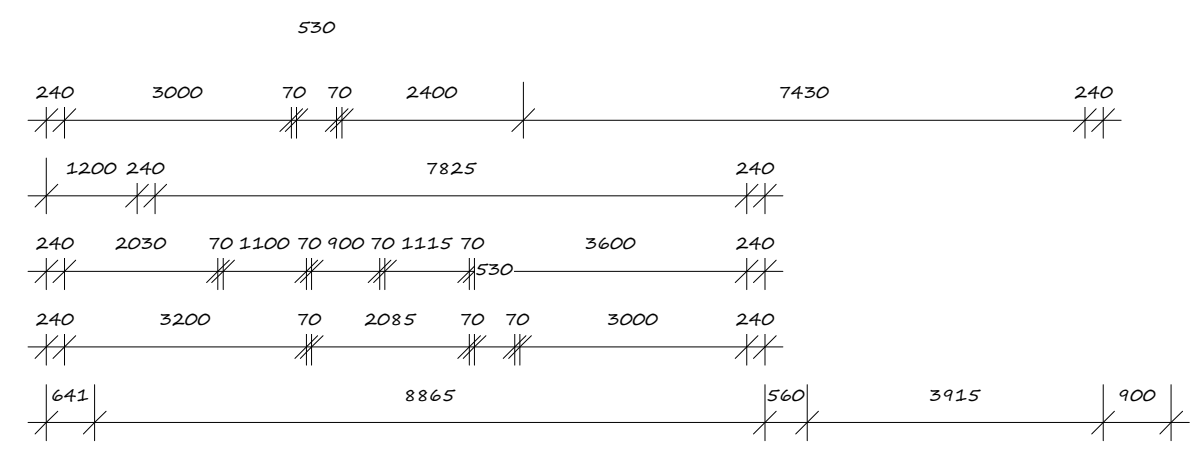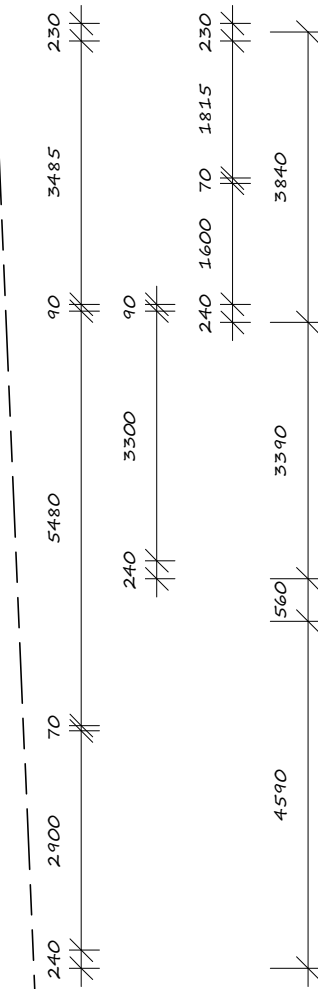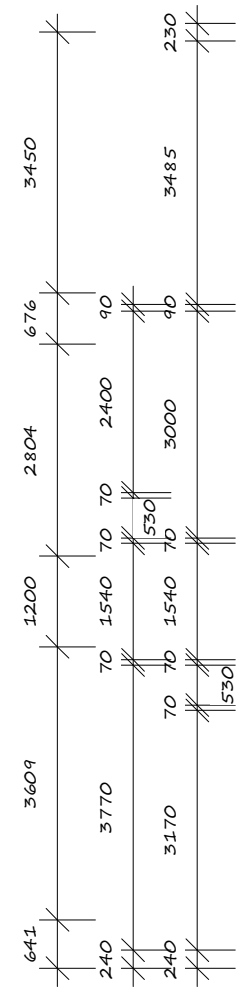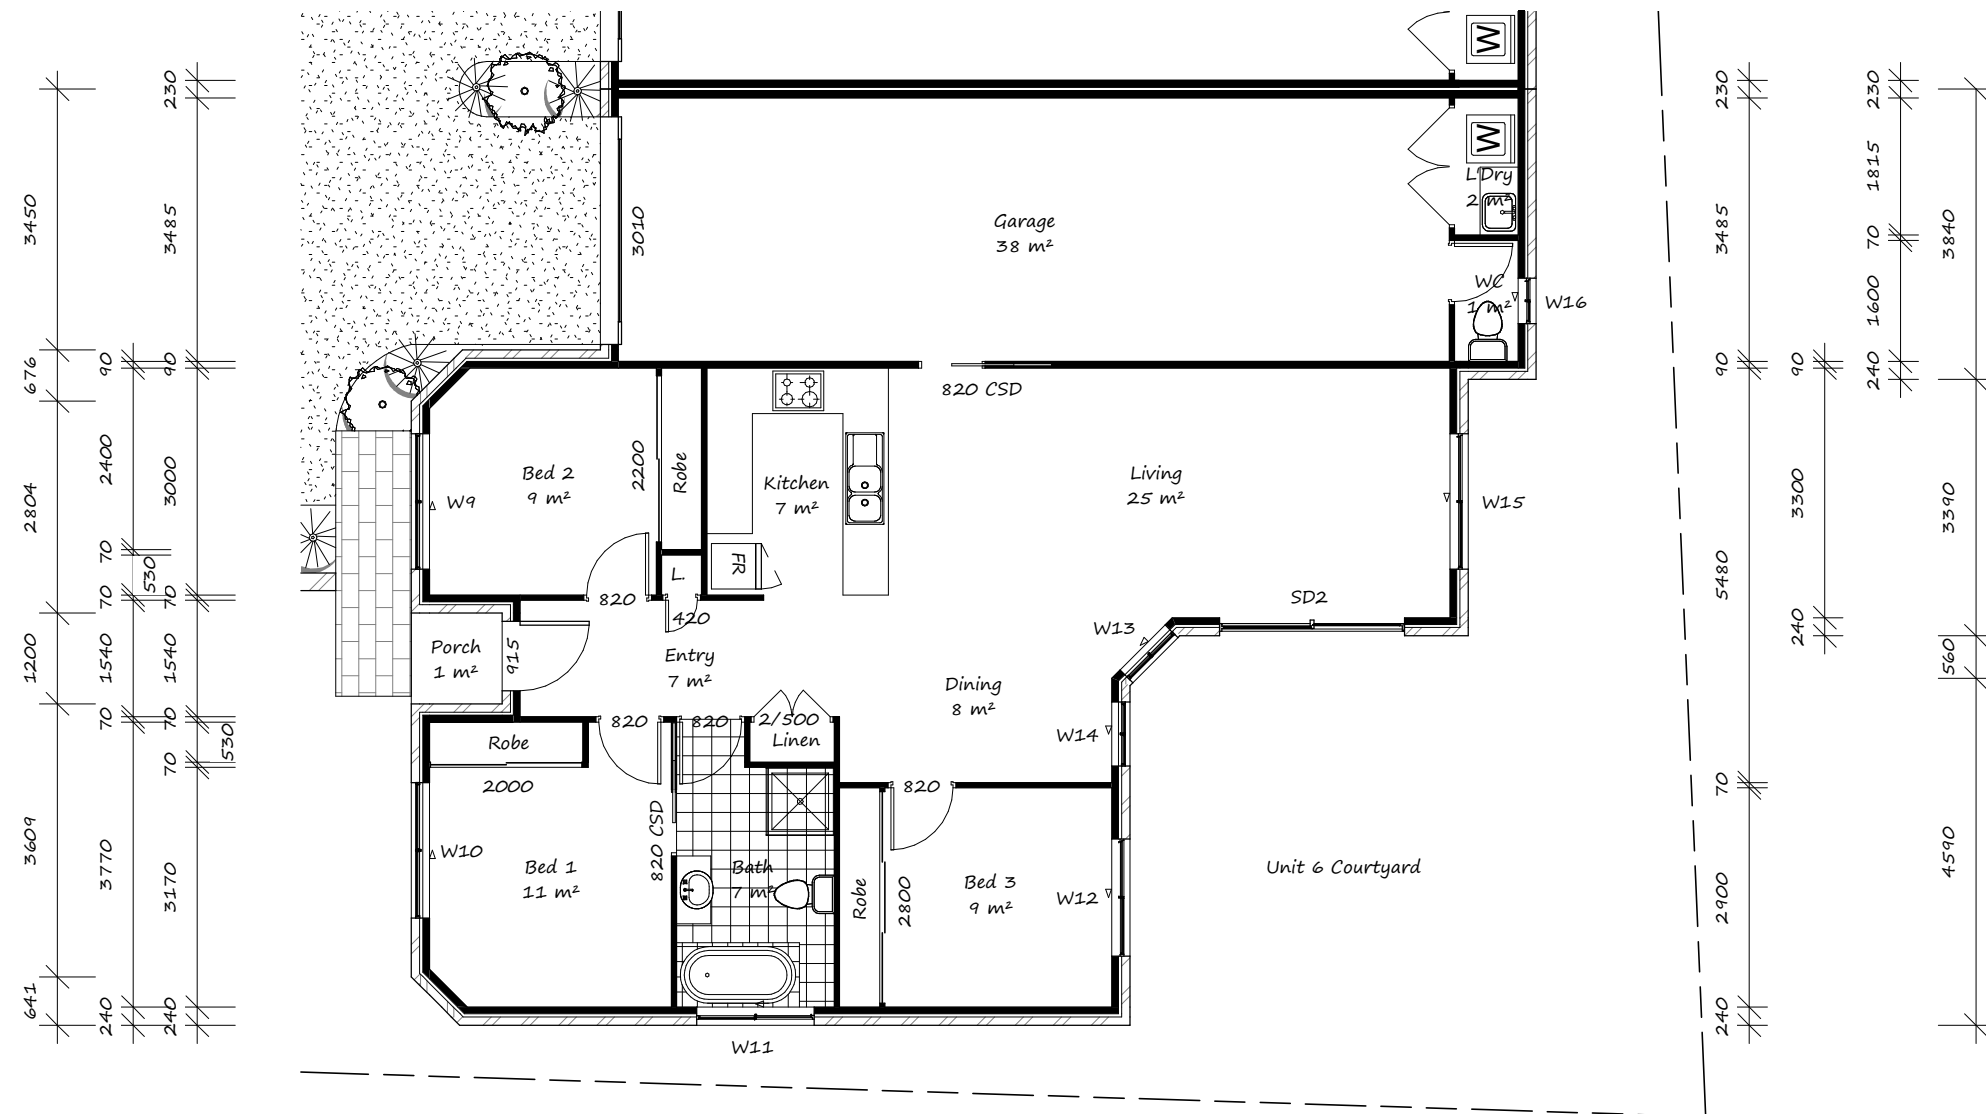

1 **Ground Floor Unit 6**
1 : 100

Revision Schedule		
Date	Description	Issued by

6 Unit Development

Client:

Address:

Date:
Drawn By:
Drawing No:
Sheet: **Ar08**
Scale: 1 : 100 @ A3