
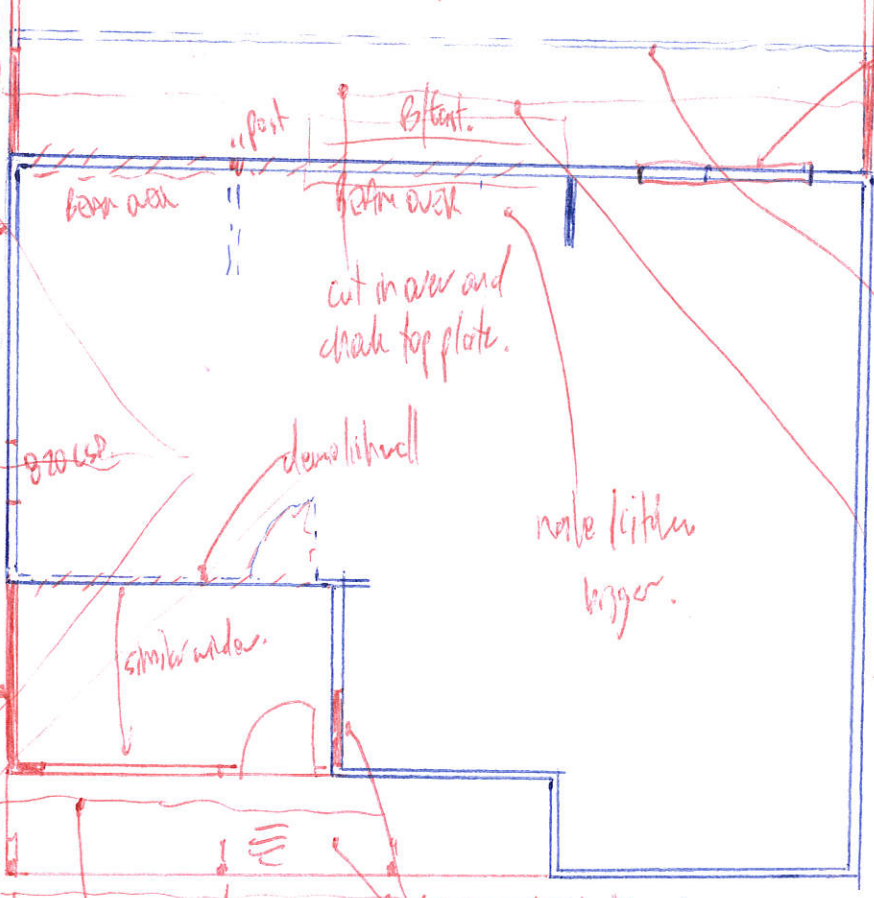
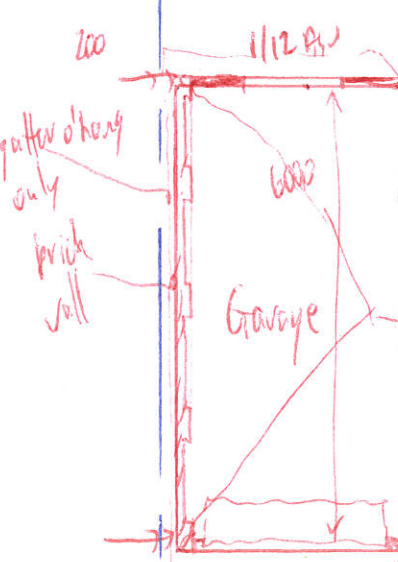


9ft bath. (make sure floor load can take).

Delustrade, just an attitude of window.

line of dark and stairs below.

Note client ideas in their emails and pictures attached

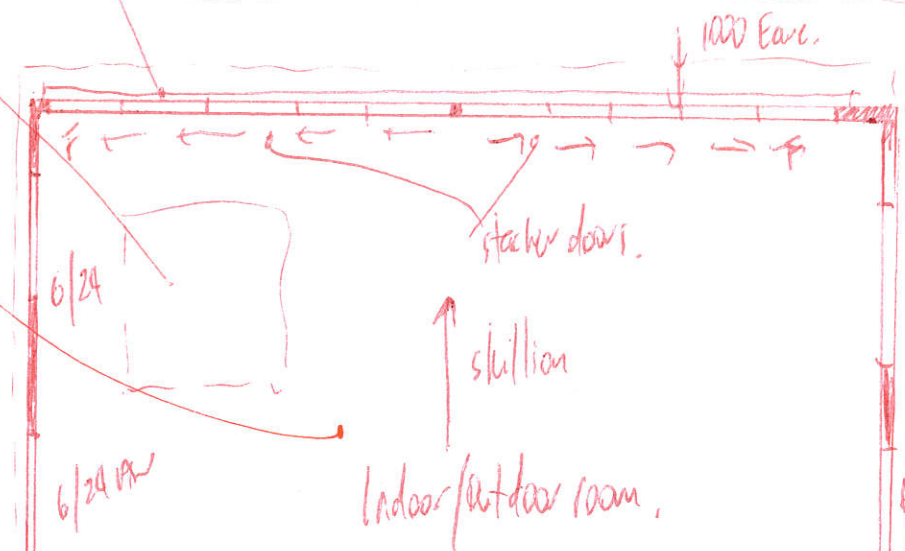

Remove window new P.S.D.


Remainder existing sunroom and small skillion roof.


Concrete deck to remain bottom or top as required to bring in line with existing dwelling.

Remove window. Infill opening


extend main roof over additions

new verandah.

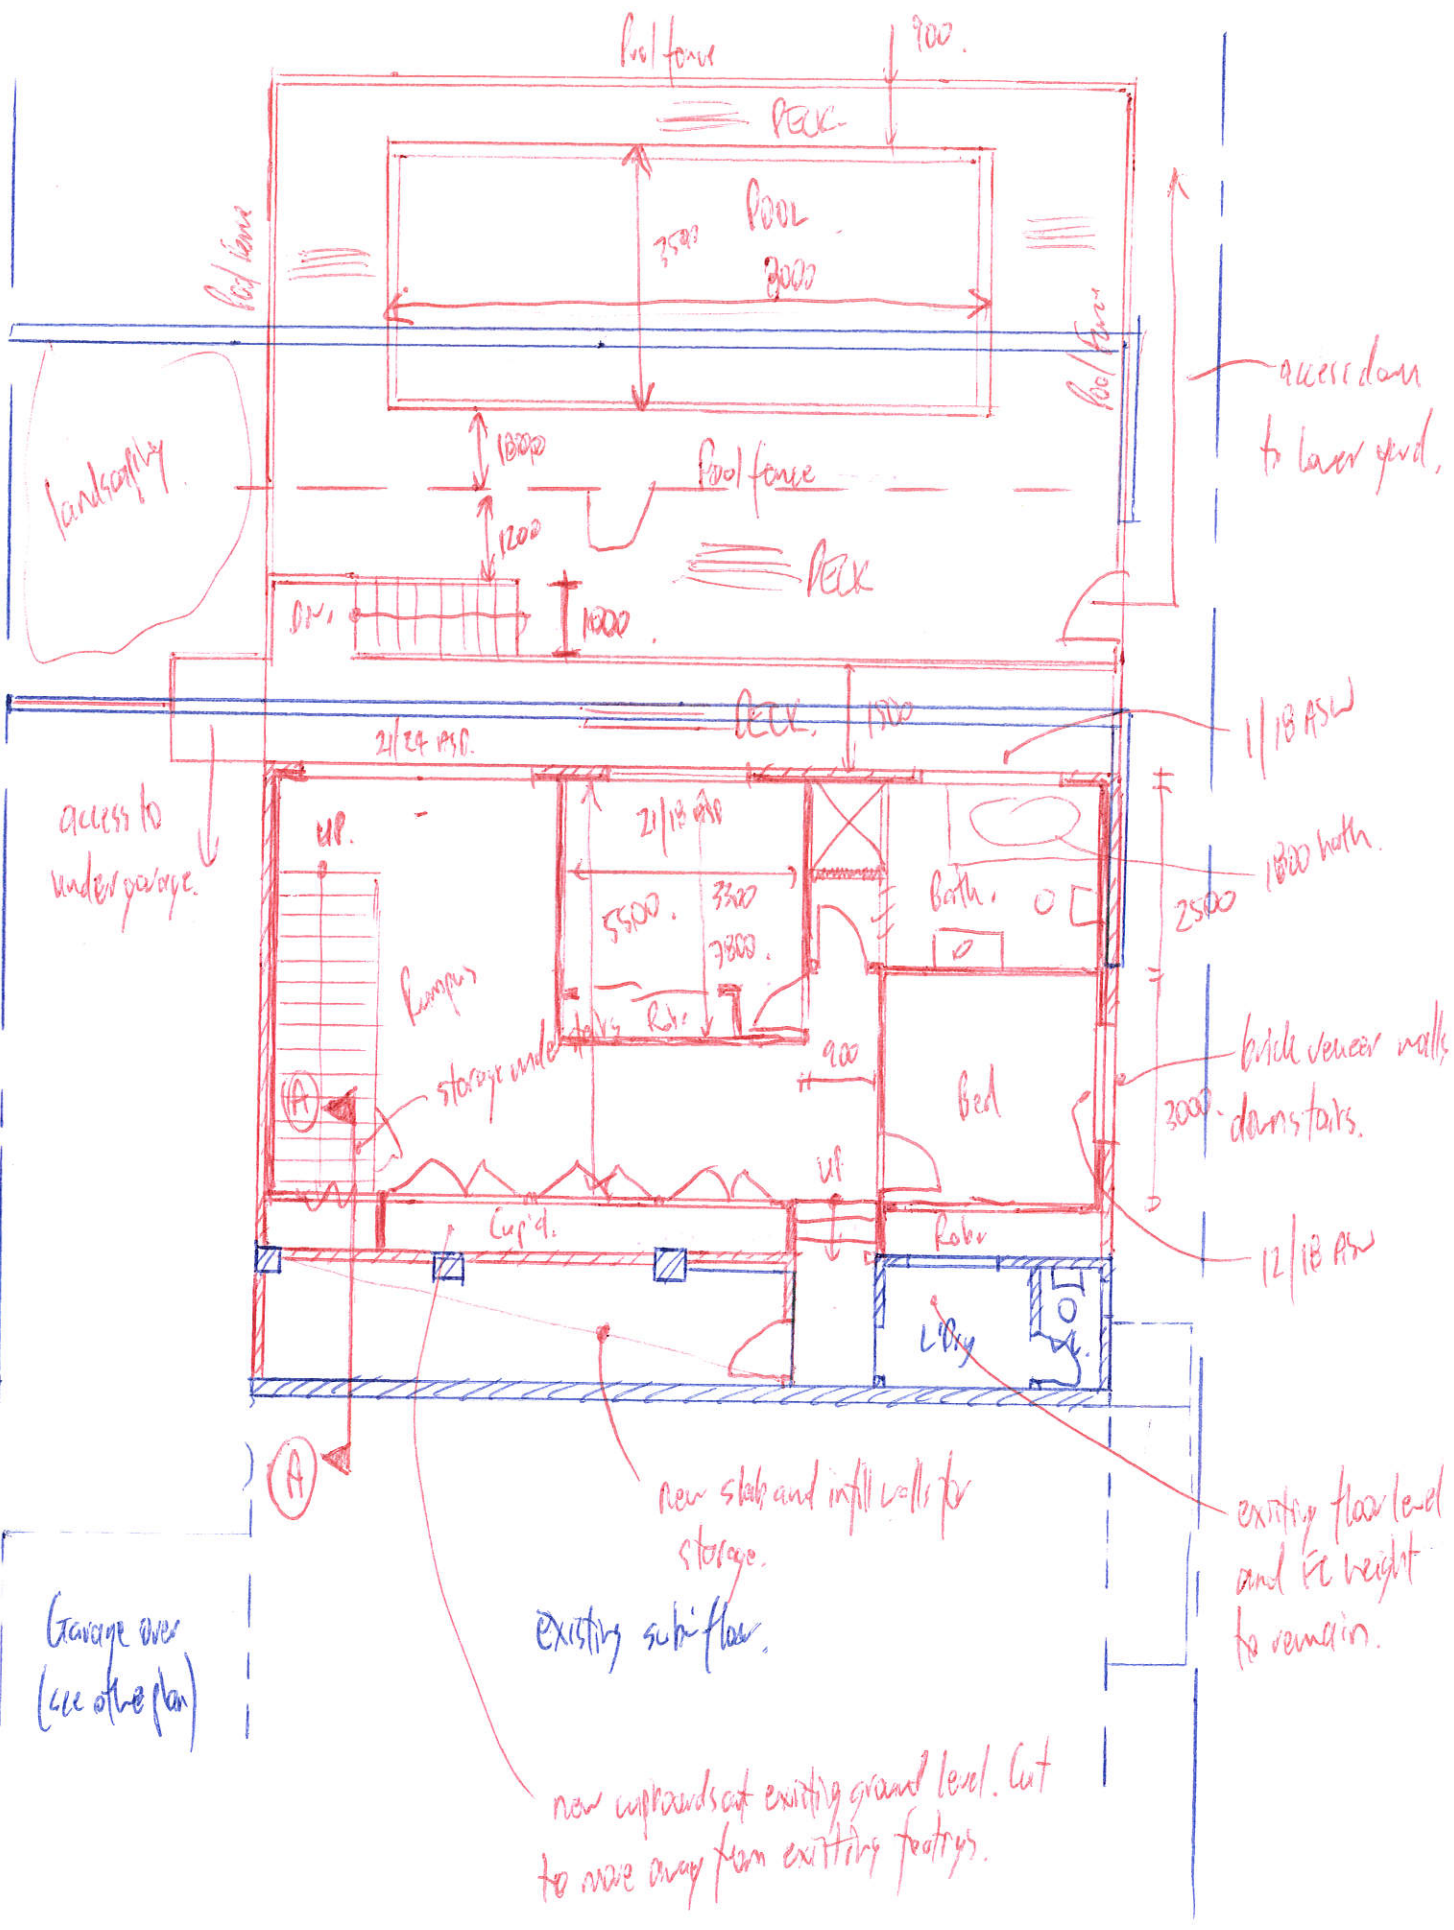

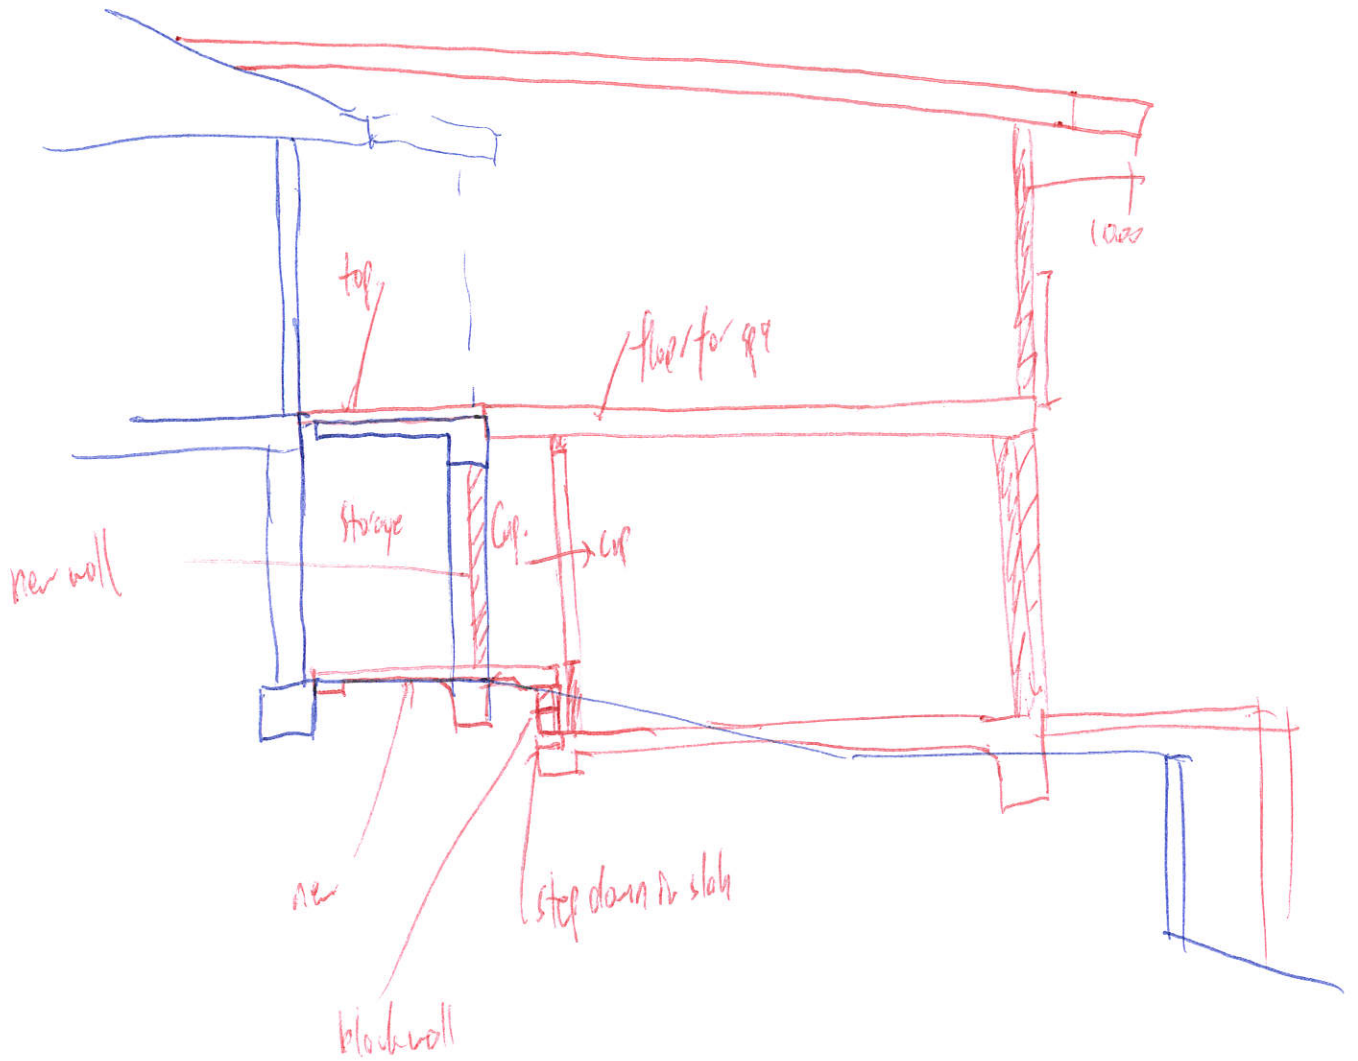

Section A-A

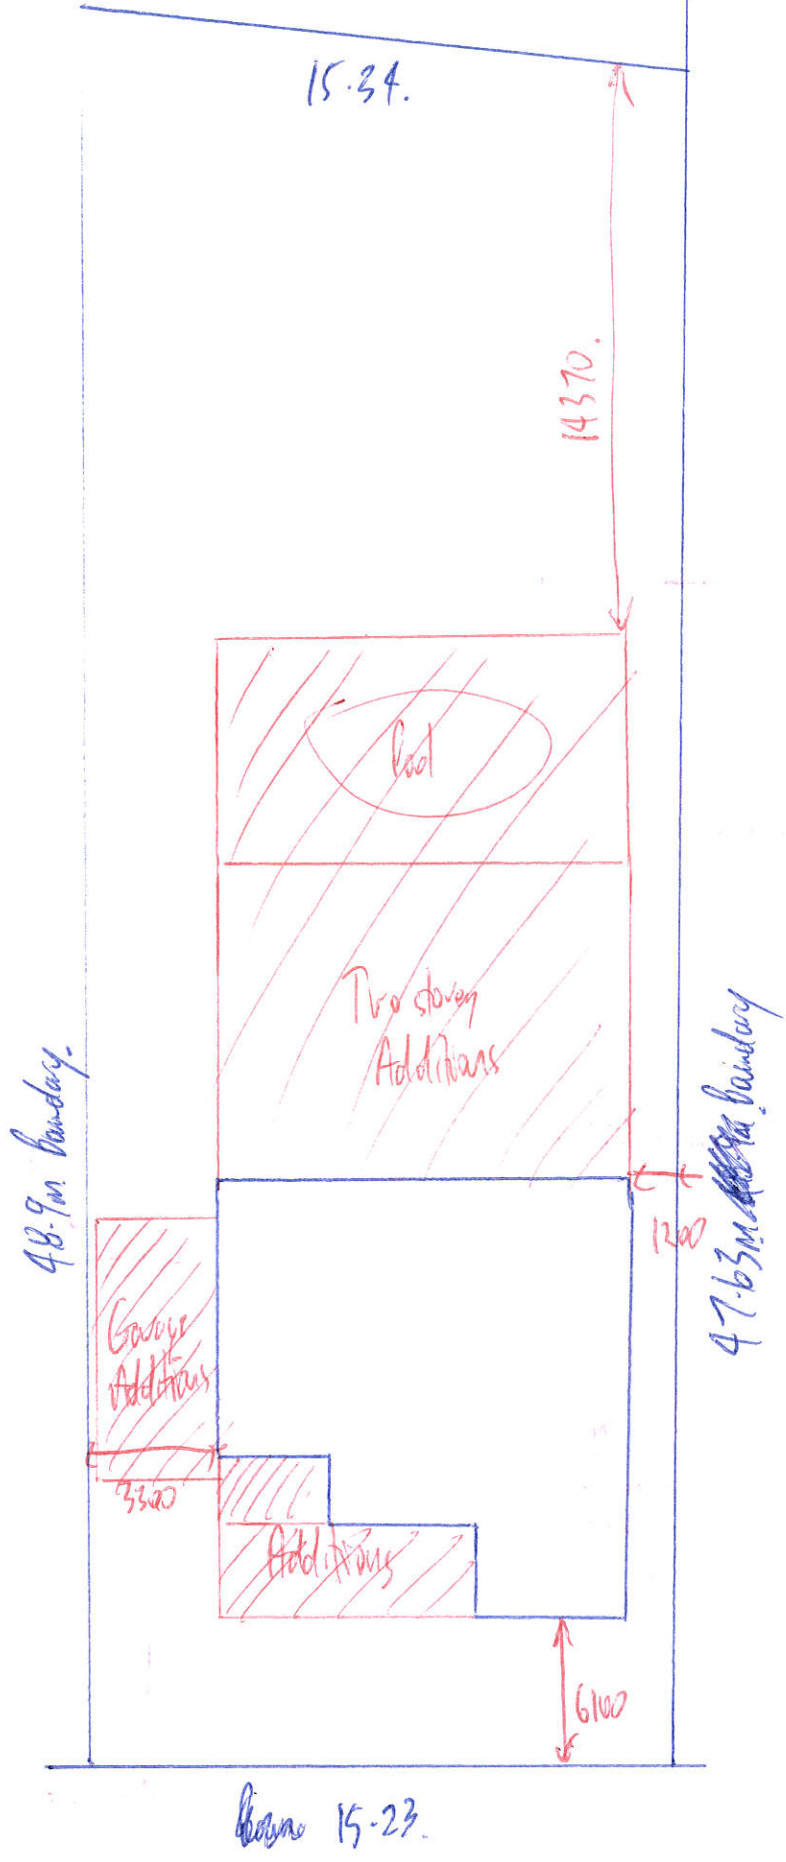

Site Plan.